


Floor Plan

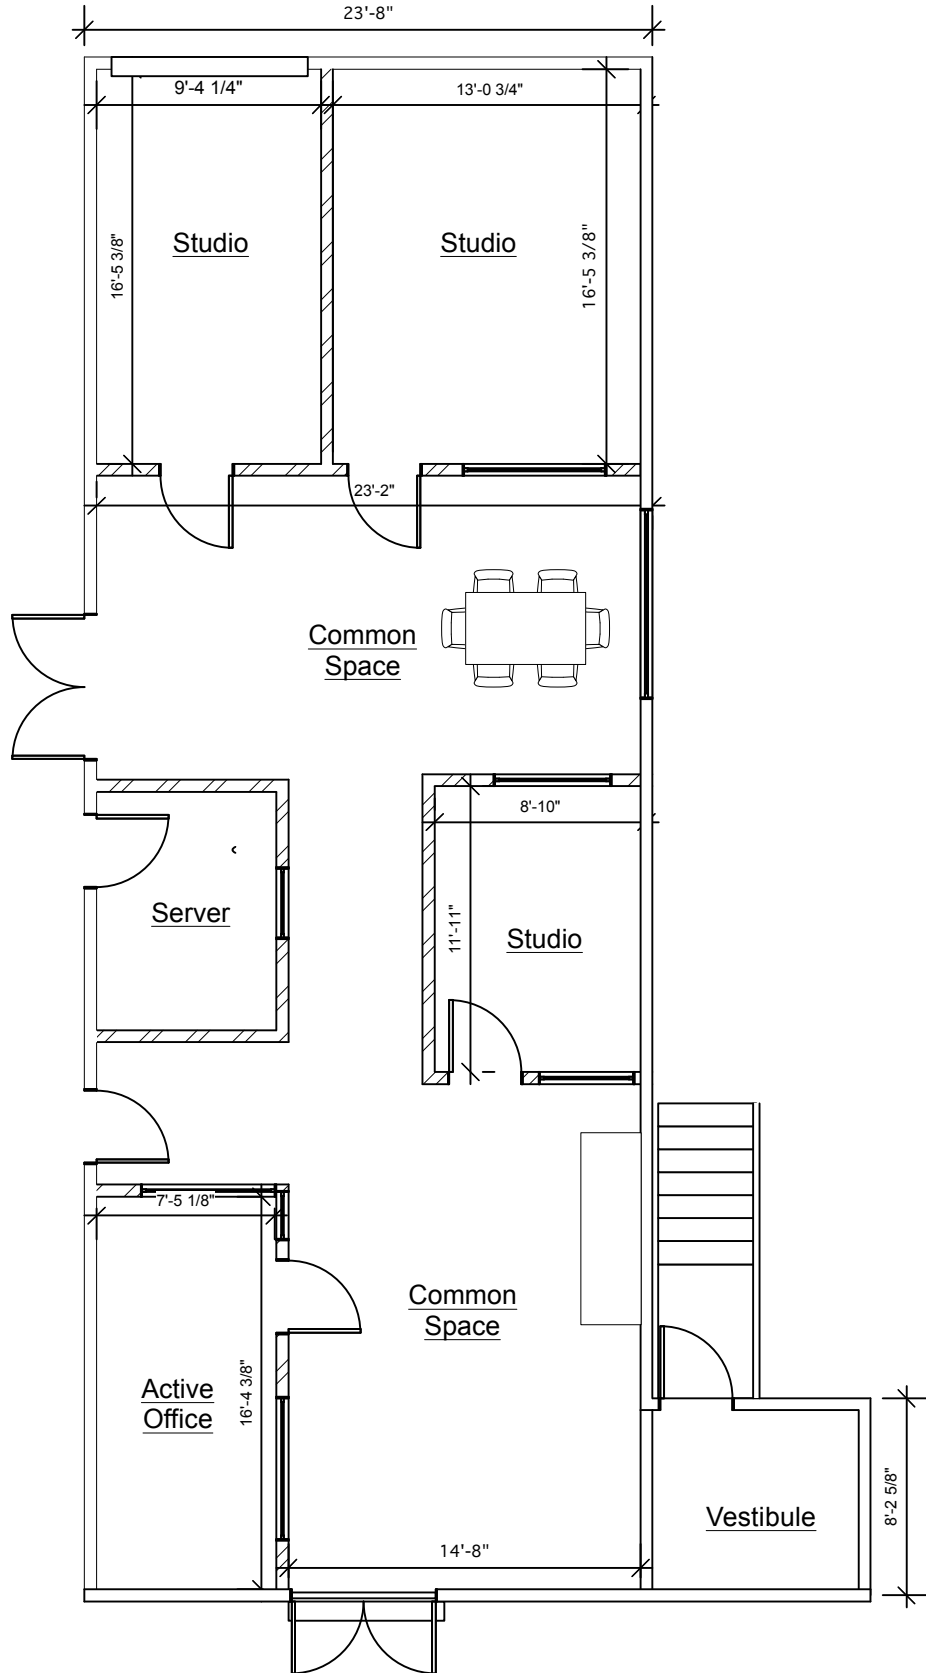

OPEN VILLAGE

OPEN SPACE

Scale 1/8" = 1'